


EAST ELEVATION - BUILDING 3970

SCALE: 1/16" = 1'-0"

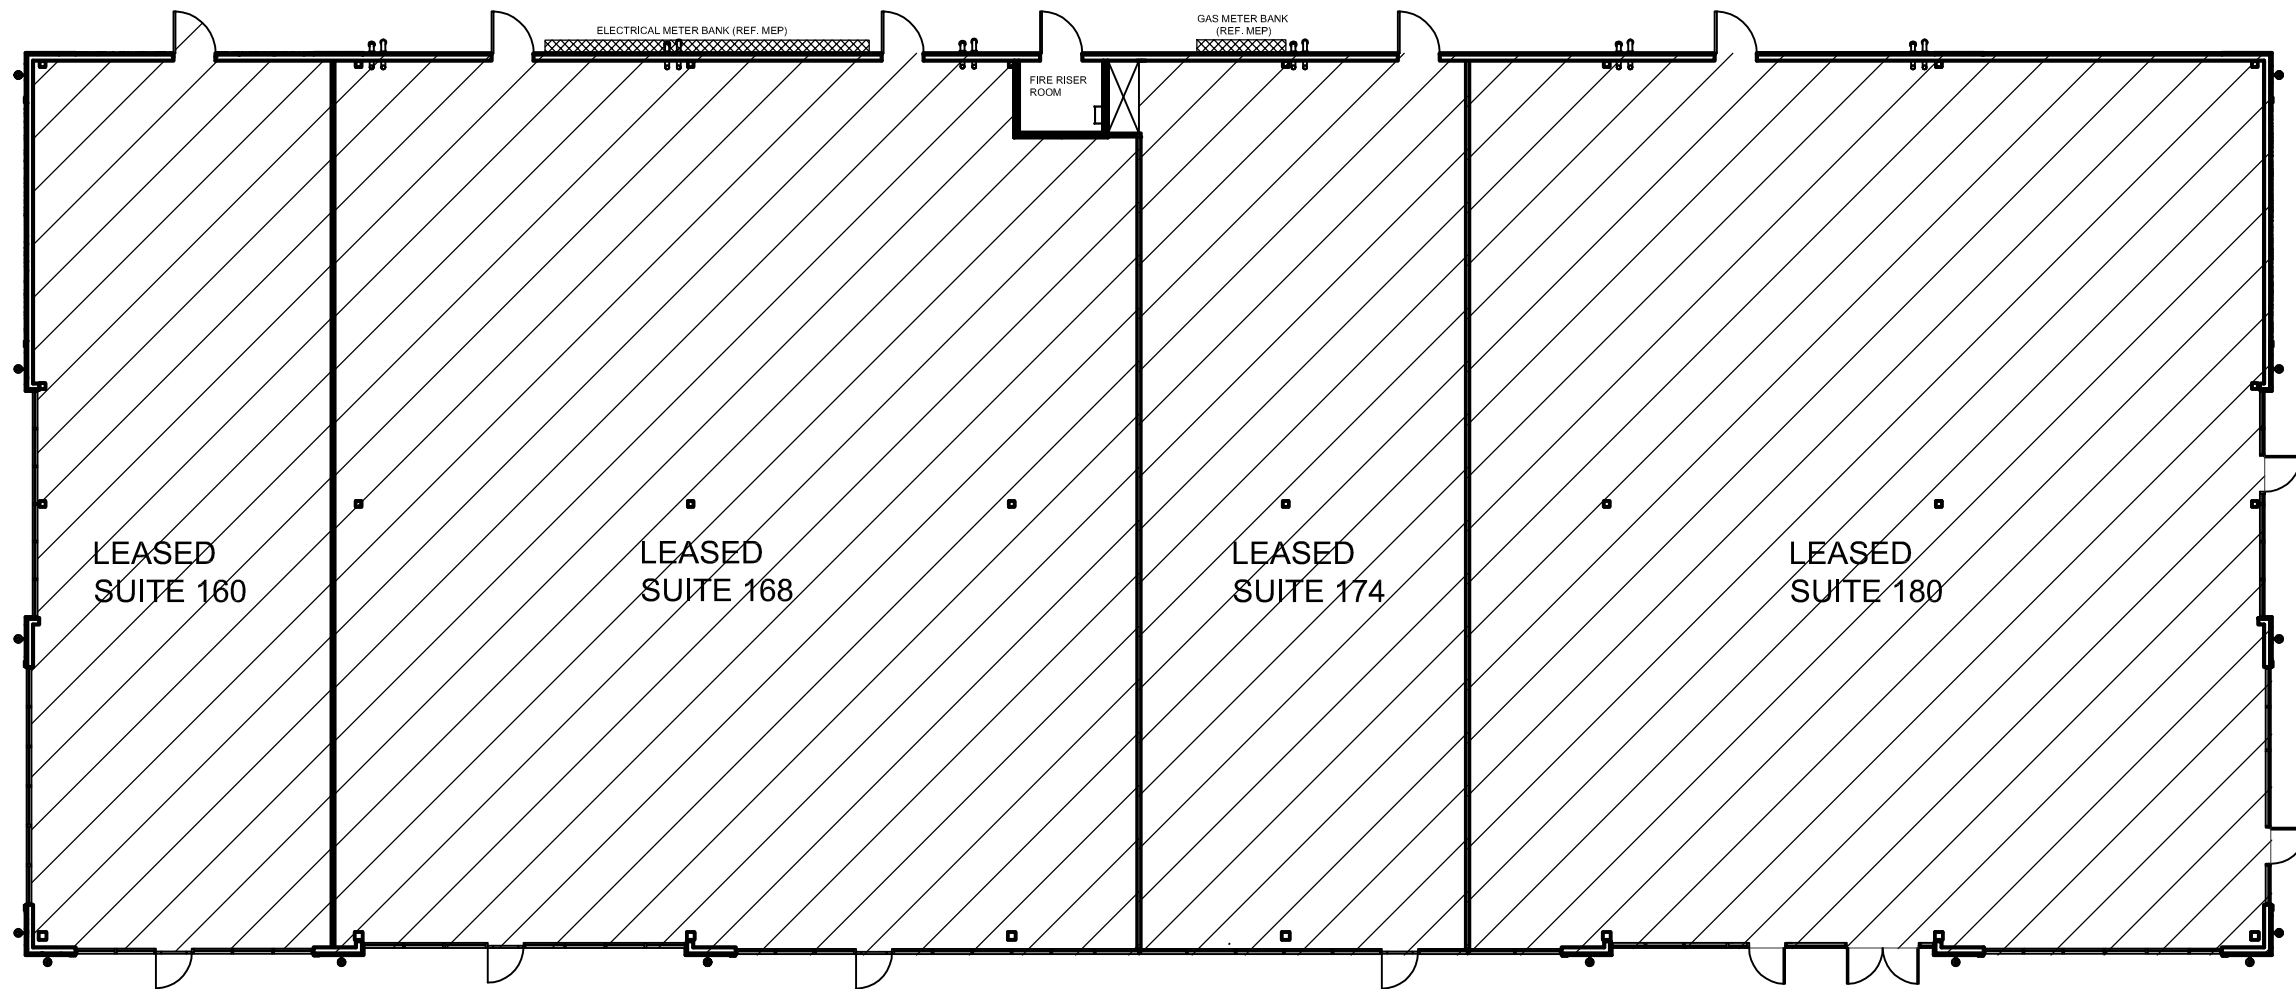

MASTER LEASE PLAN - BUILDING 3970

SCALE: 1/16" = 1'-0"

LEASING:
OAKHOLLOW GROUP
MOJY HADDAD
817-395-0111
mojy@oakhollowgroup.com

COPYRIGHT © CHS ARCHITECTS

CHS ARCHITECTS, INC.
2500 NE GREEN OAKS BLVD., SUITE 200
ARLINGTON, TEXAS 76006
(817) 640-3199



PROJECT NUMBER:

DATE:
11-14-2022

WATERS EDGE AT VIRIDIAN - BUILDING 3

3970 N. COLLINS ST.
ARLINGTON, TX