



MASTER LEASE PLAN - BUILDING 3990
 SCALE: 1/16" = 1'-0"

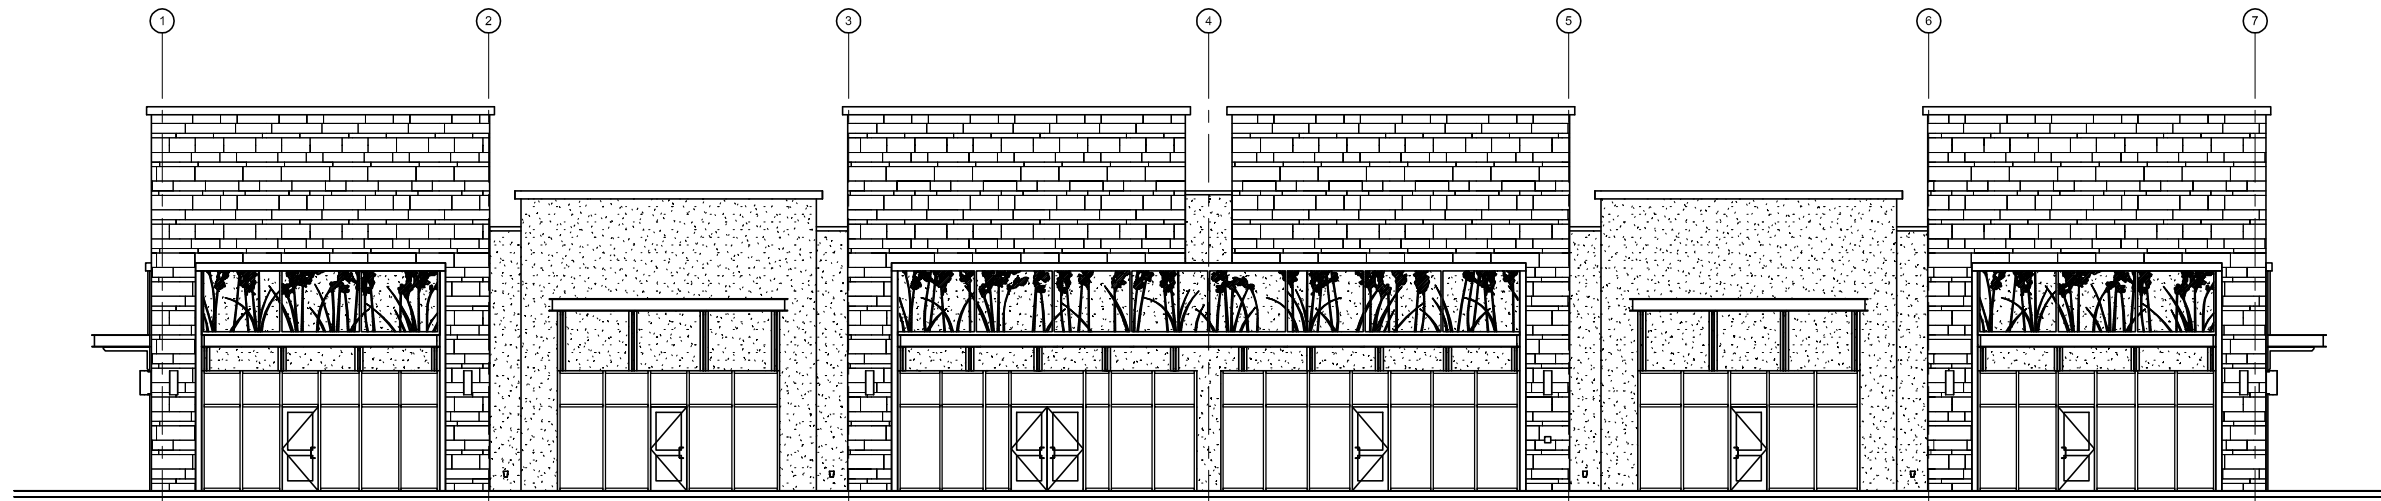

EAST ELEVATION - BUILDING 3990
 SCALE: 1/16" = 1'-0"

LEASING:
OAKHOLLOW GROUP
MOJY HADDAD
 817-395-0111
 mojy@oakhollowgroup.com

COPYRIGHT © CHS ARCHITECTS

CHS ARCHITECTS, INC.
 2500 NE GREEN OAKS BLVD., SUITE 200
 ARLINGTON, TEXAS 76006
 (817) 640-3199



PROJECT NUMBER:
 DATE:
 11-07-2022

WATERS EDGE AT VIRIDIAN
 3990 N. COLLINS STREET
 ARLINGTON, TX 76005