



P:\OakHollow\Viridian\Viridian SiteA - SW Corner Collins and Blue Lake\LEASING\MASTER LEASE\FLOORPLAN-BLDG-3980.dwg, 11/18/2022 3:55:31 PM

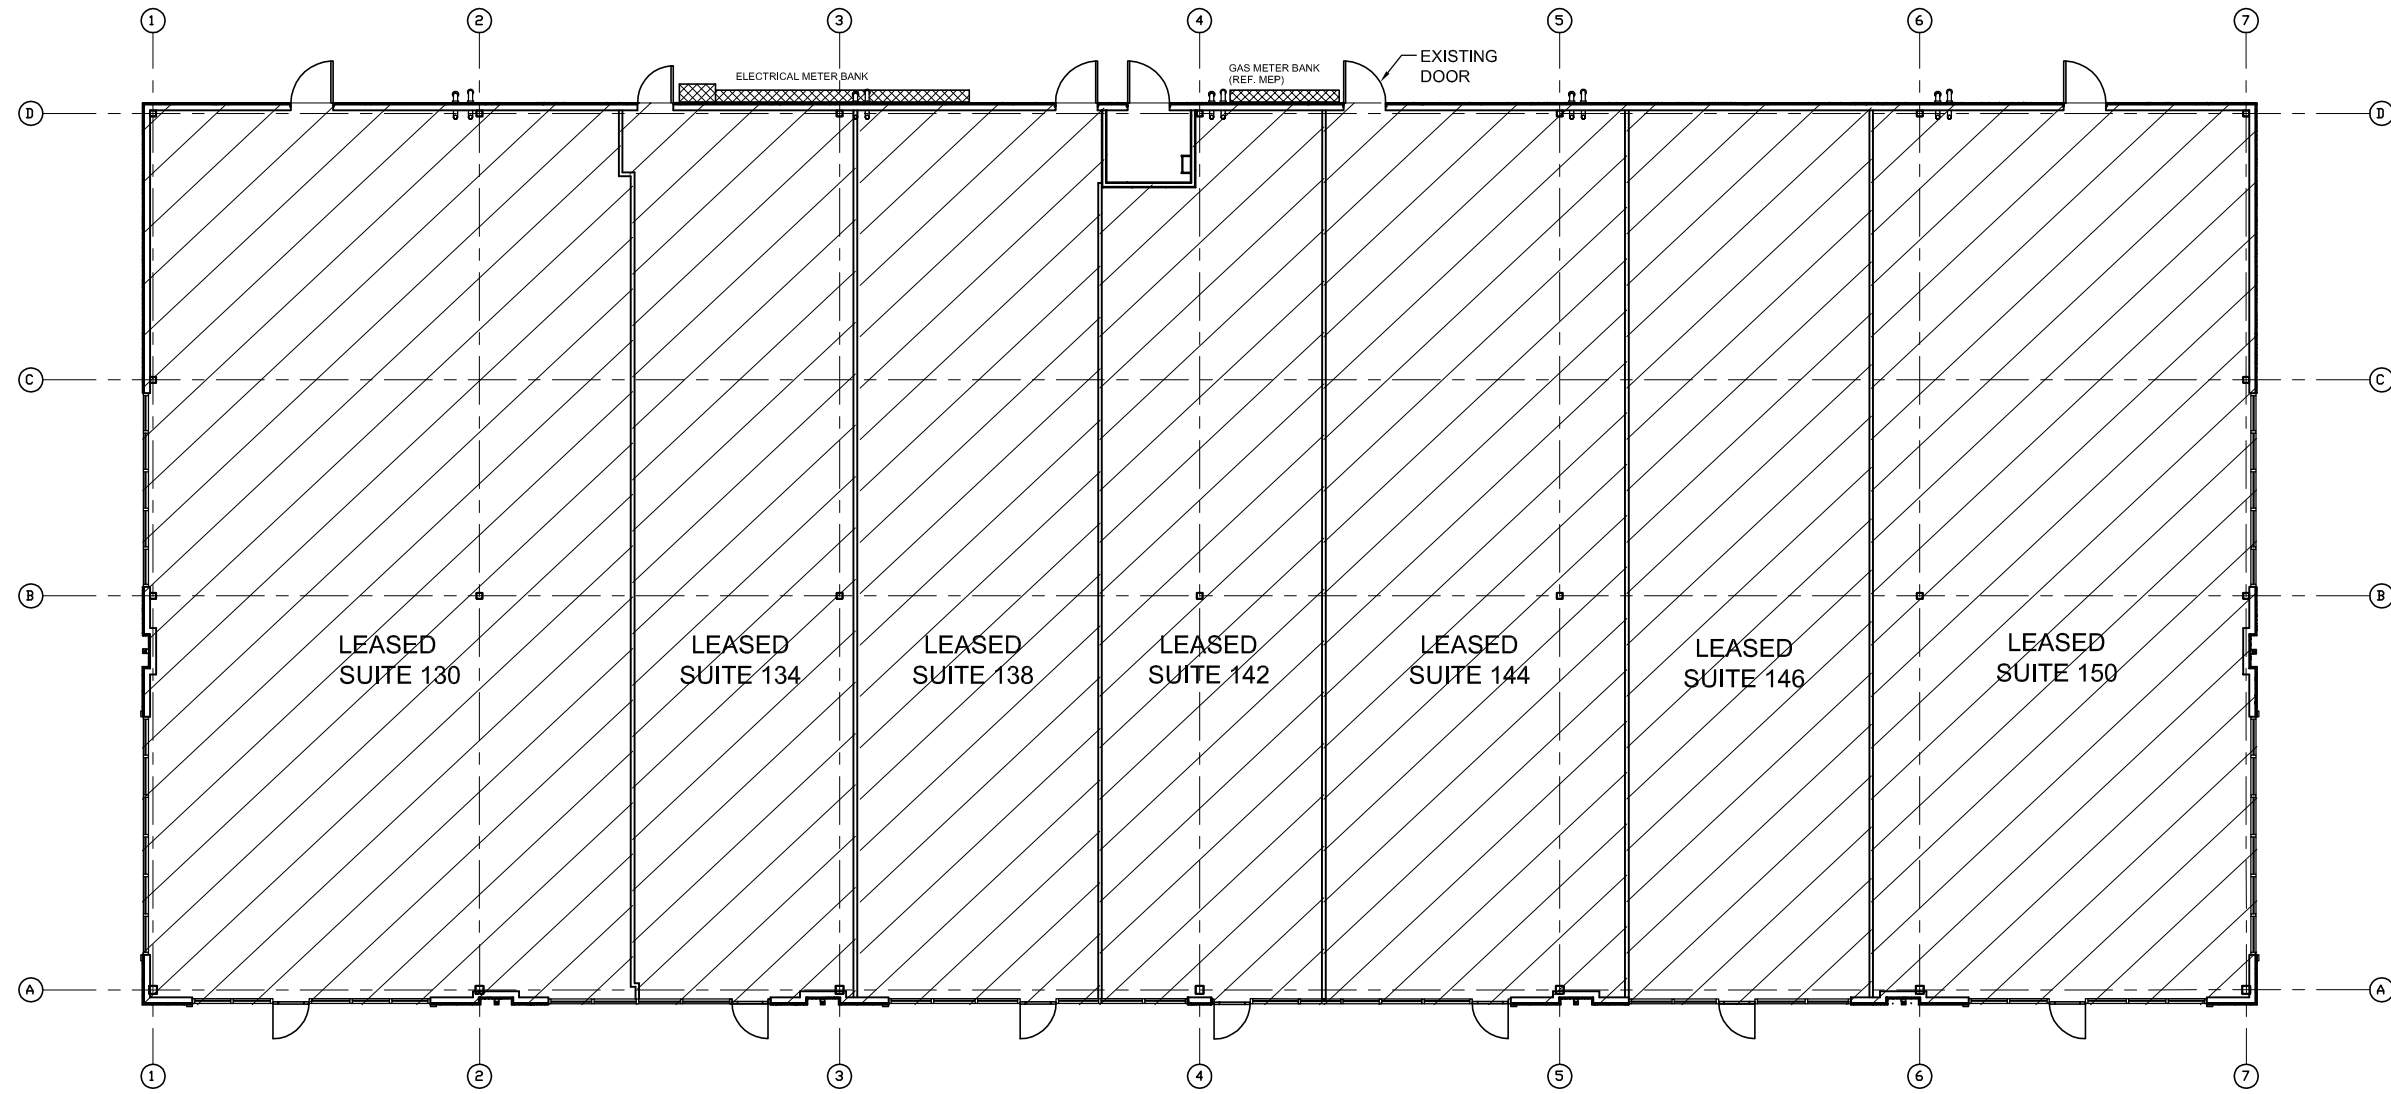

 NORTH  
**MASTER LEASE PLAN - BUILDING 3980**  
 SCALE: 1/16" = 1'-0"

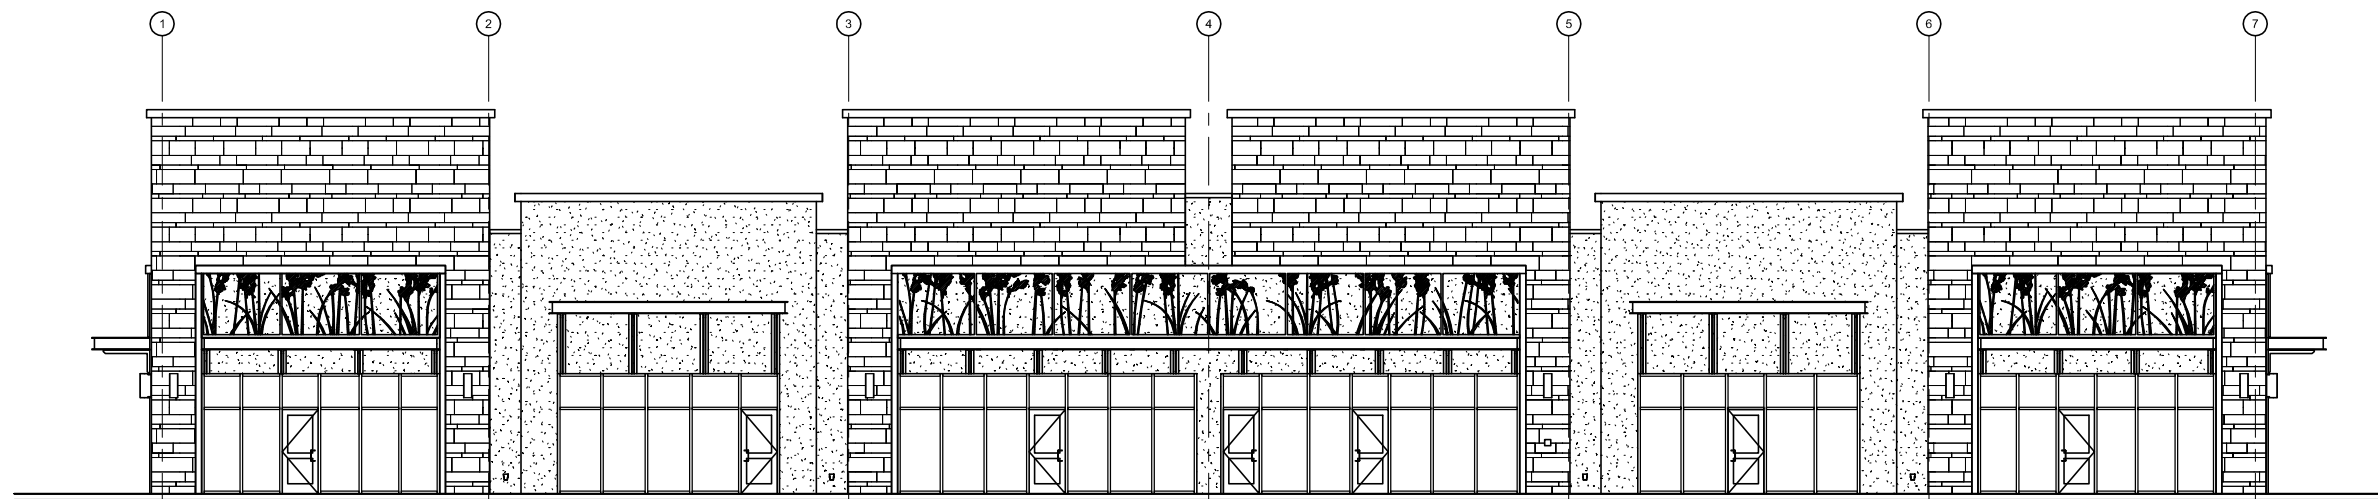

**EAST ELEVATION - BUILDING 3980**  
 SCALE: 1/16" = 1'-0"

LEASING:  
 OAKHOLLOW GROUP  
 MOJY HADDAD  
 817-395-0111  
 mojy@oakhollowgroup.com

COPYRIGHT © CHS ARCHITECTS

**WATERS EDGE AT VIRIDIAN**

3980 N. COLLINS STREET  
 ARLINGTON, TX 76005

PROJECT NUMBER:

DATE:  
 11-18-2022



CHS ARCHITECTS, INC.  
 2500 NE GREEN OAKS BLVD., SUITE 200  
 ARLINGTON, TEXAS 76006  
 (817) 640-3199