



INFO:
 OAKHOLLOW GROUP
 MOJY HADDAD
 817-395-0111
 mojy@oakhollowgroup.com

PROPERTY INFORMATION	
BUILDING AREA	26,000 SF
PARKING PROVIDED	145 SPACES
PARKING RATIO.....	5.6 SPCS / 1000 SF

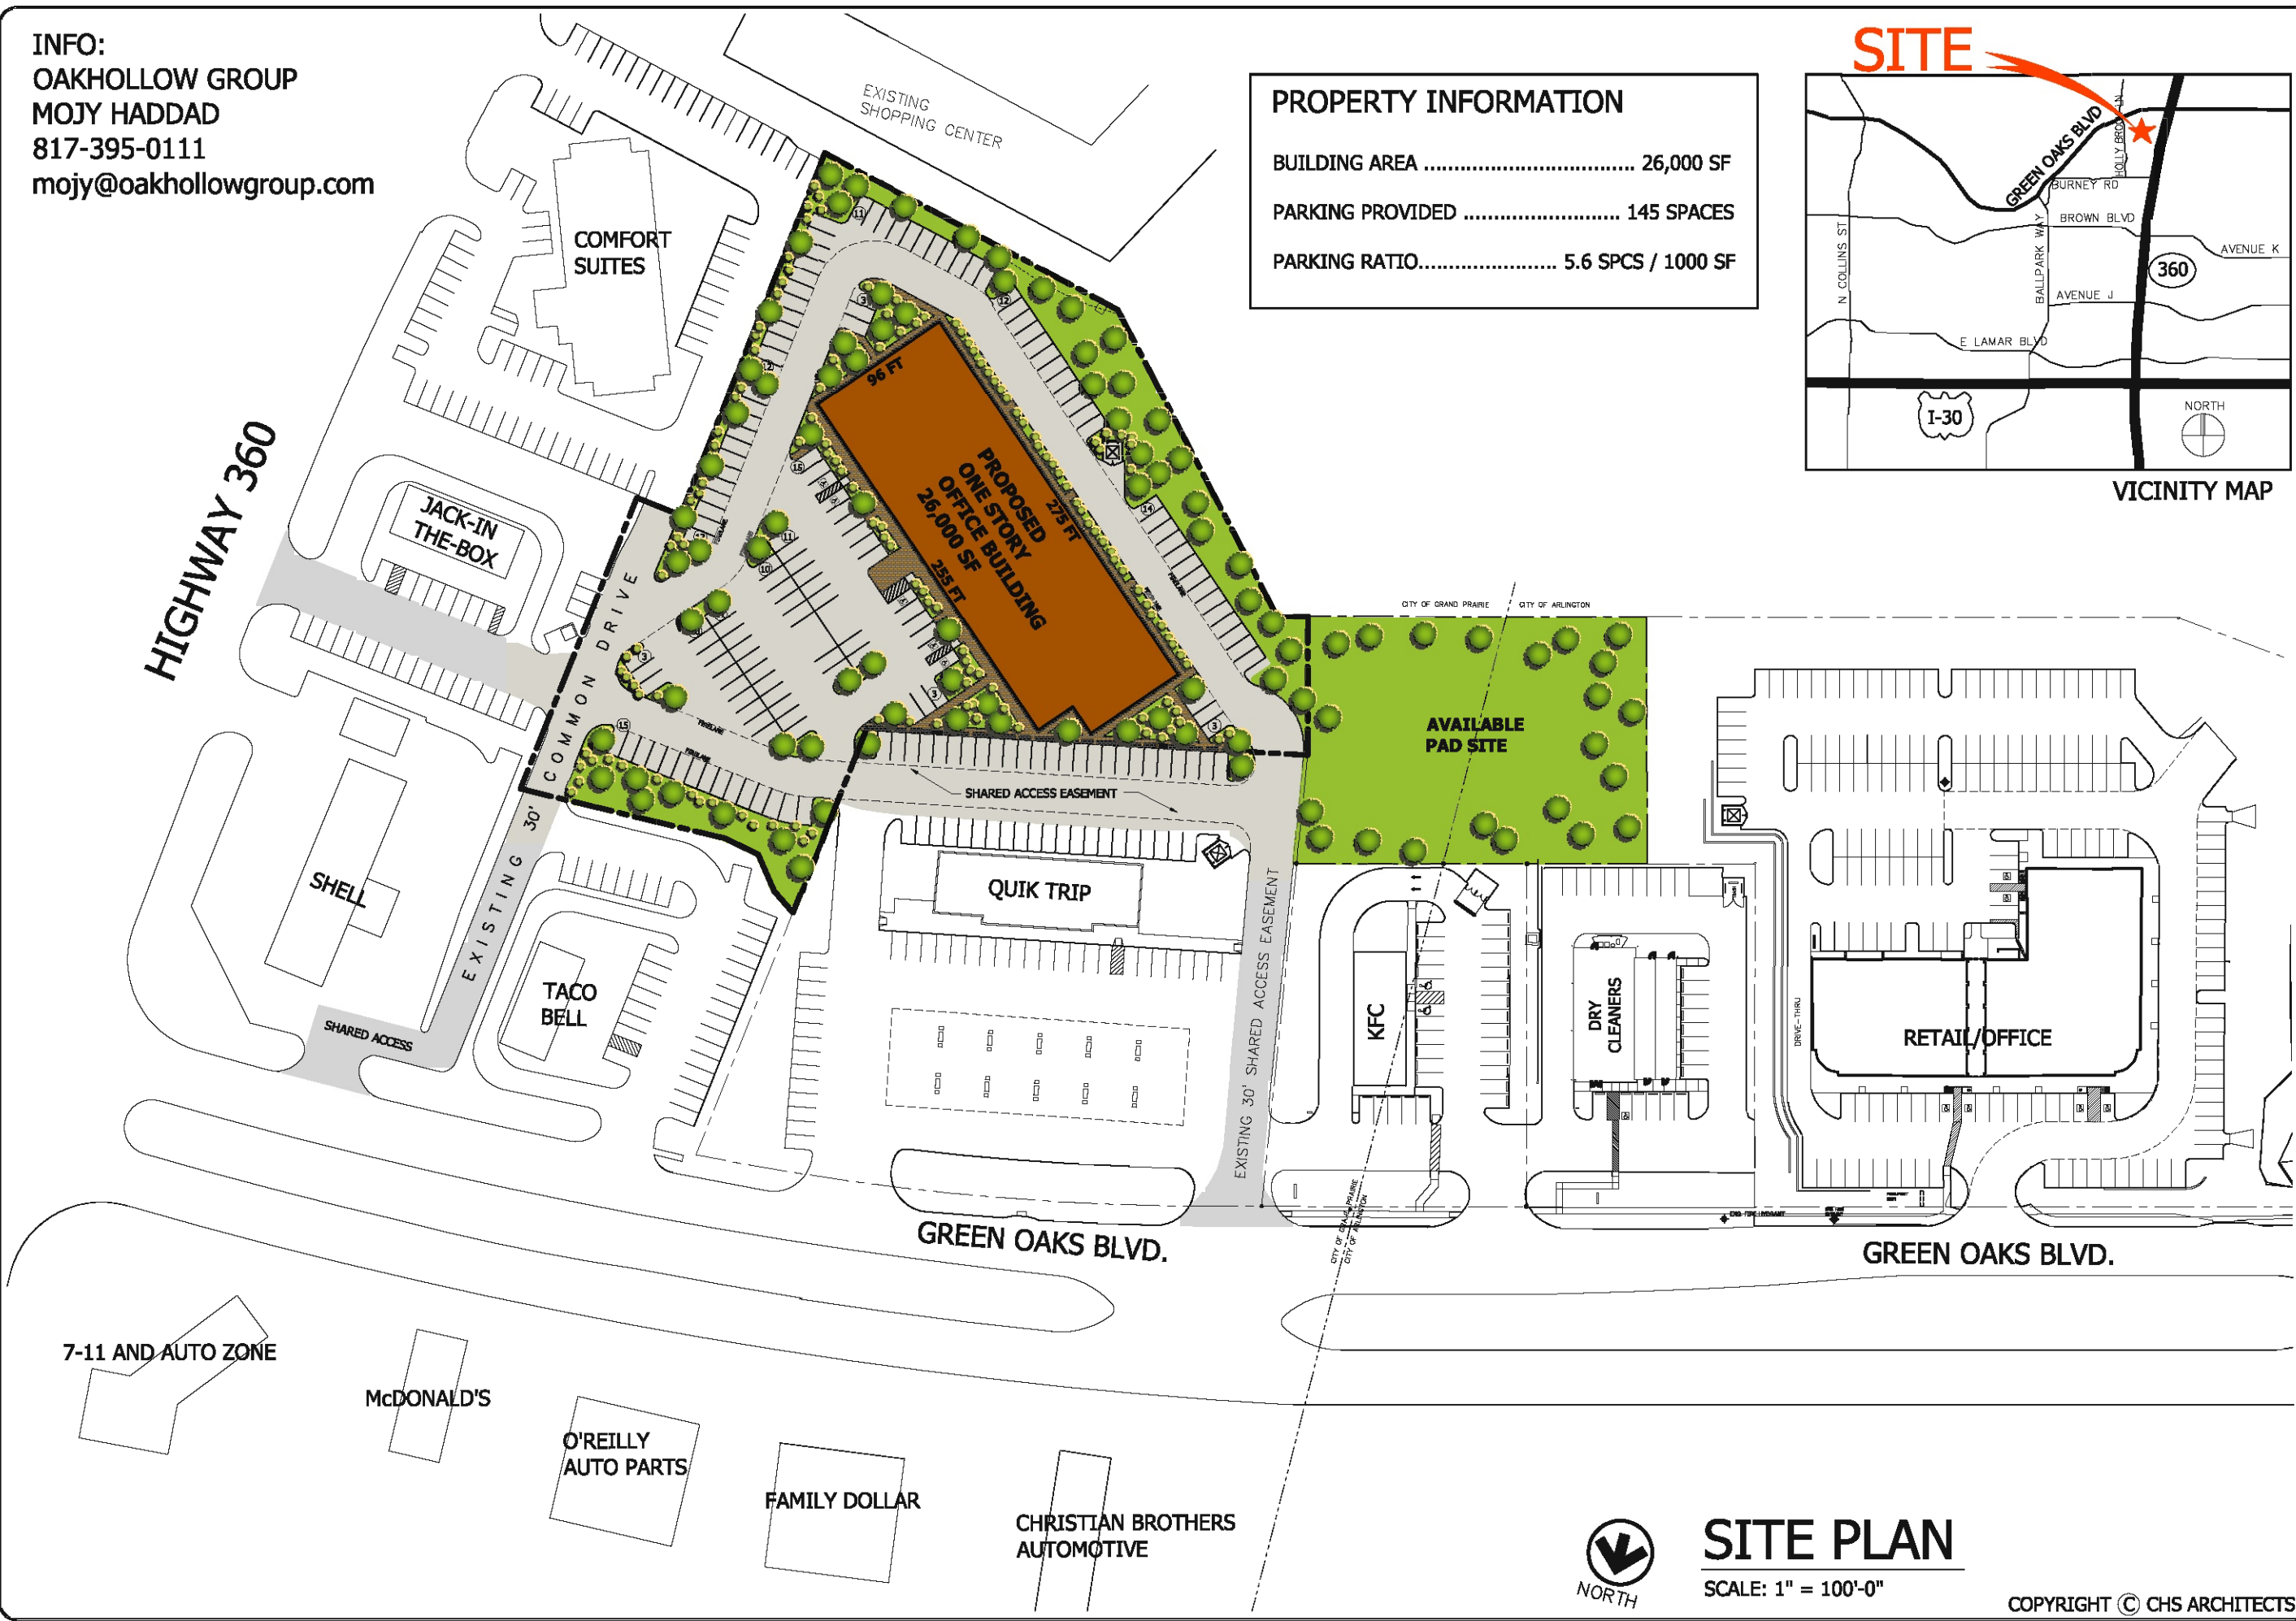

CHS ARCHITECTS, INC.
 2500 NE GREEN OAKS BLVD., SUITE 200
 ARLINGTON, TEXAS 76006
 (817) 640-3199

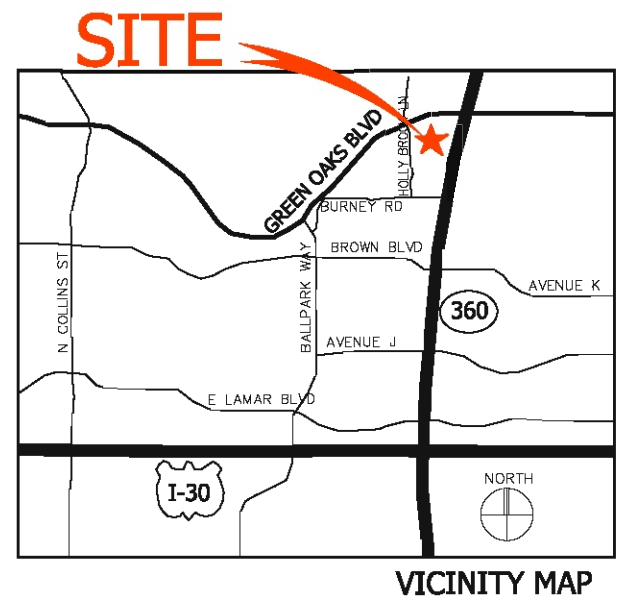

PROJECT NUMBER:
 DATE:
 3-04-2015

VILLAGE AT GREEN OAKS
 NE GREEN OAKS BLVD AND HWY 360 FRONTAGE RD
 GRAND PRAIRIE, TX

SITE



SITE PLAN

SCALE: 1" = 100'-0"

COPYRIGHT © CHS ARCHITECTS

P:\Oakhollow\Property at Green Oaks and 360\Office Building\081-Master Site - Office Building CCL CR.dwg, 3/4/2015 3:57:11 PM, PLOE985